

0 10' 20' 30'
SCALE IN FEET
1/16"=1'-0"


COLUMBIA RIVER
FLOW

DOCK 30

DOCK 40

DOCK 50B

DOCK 50A

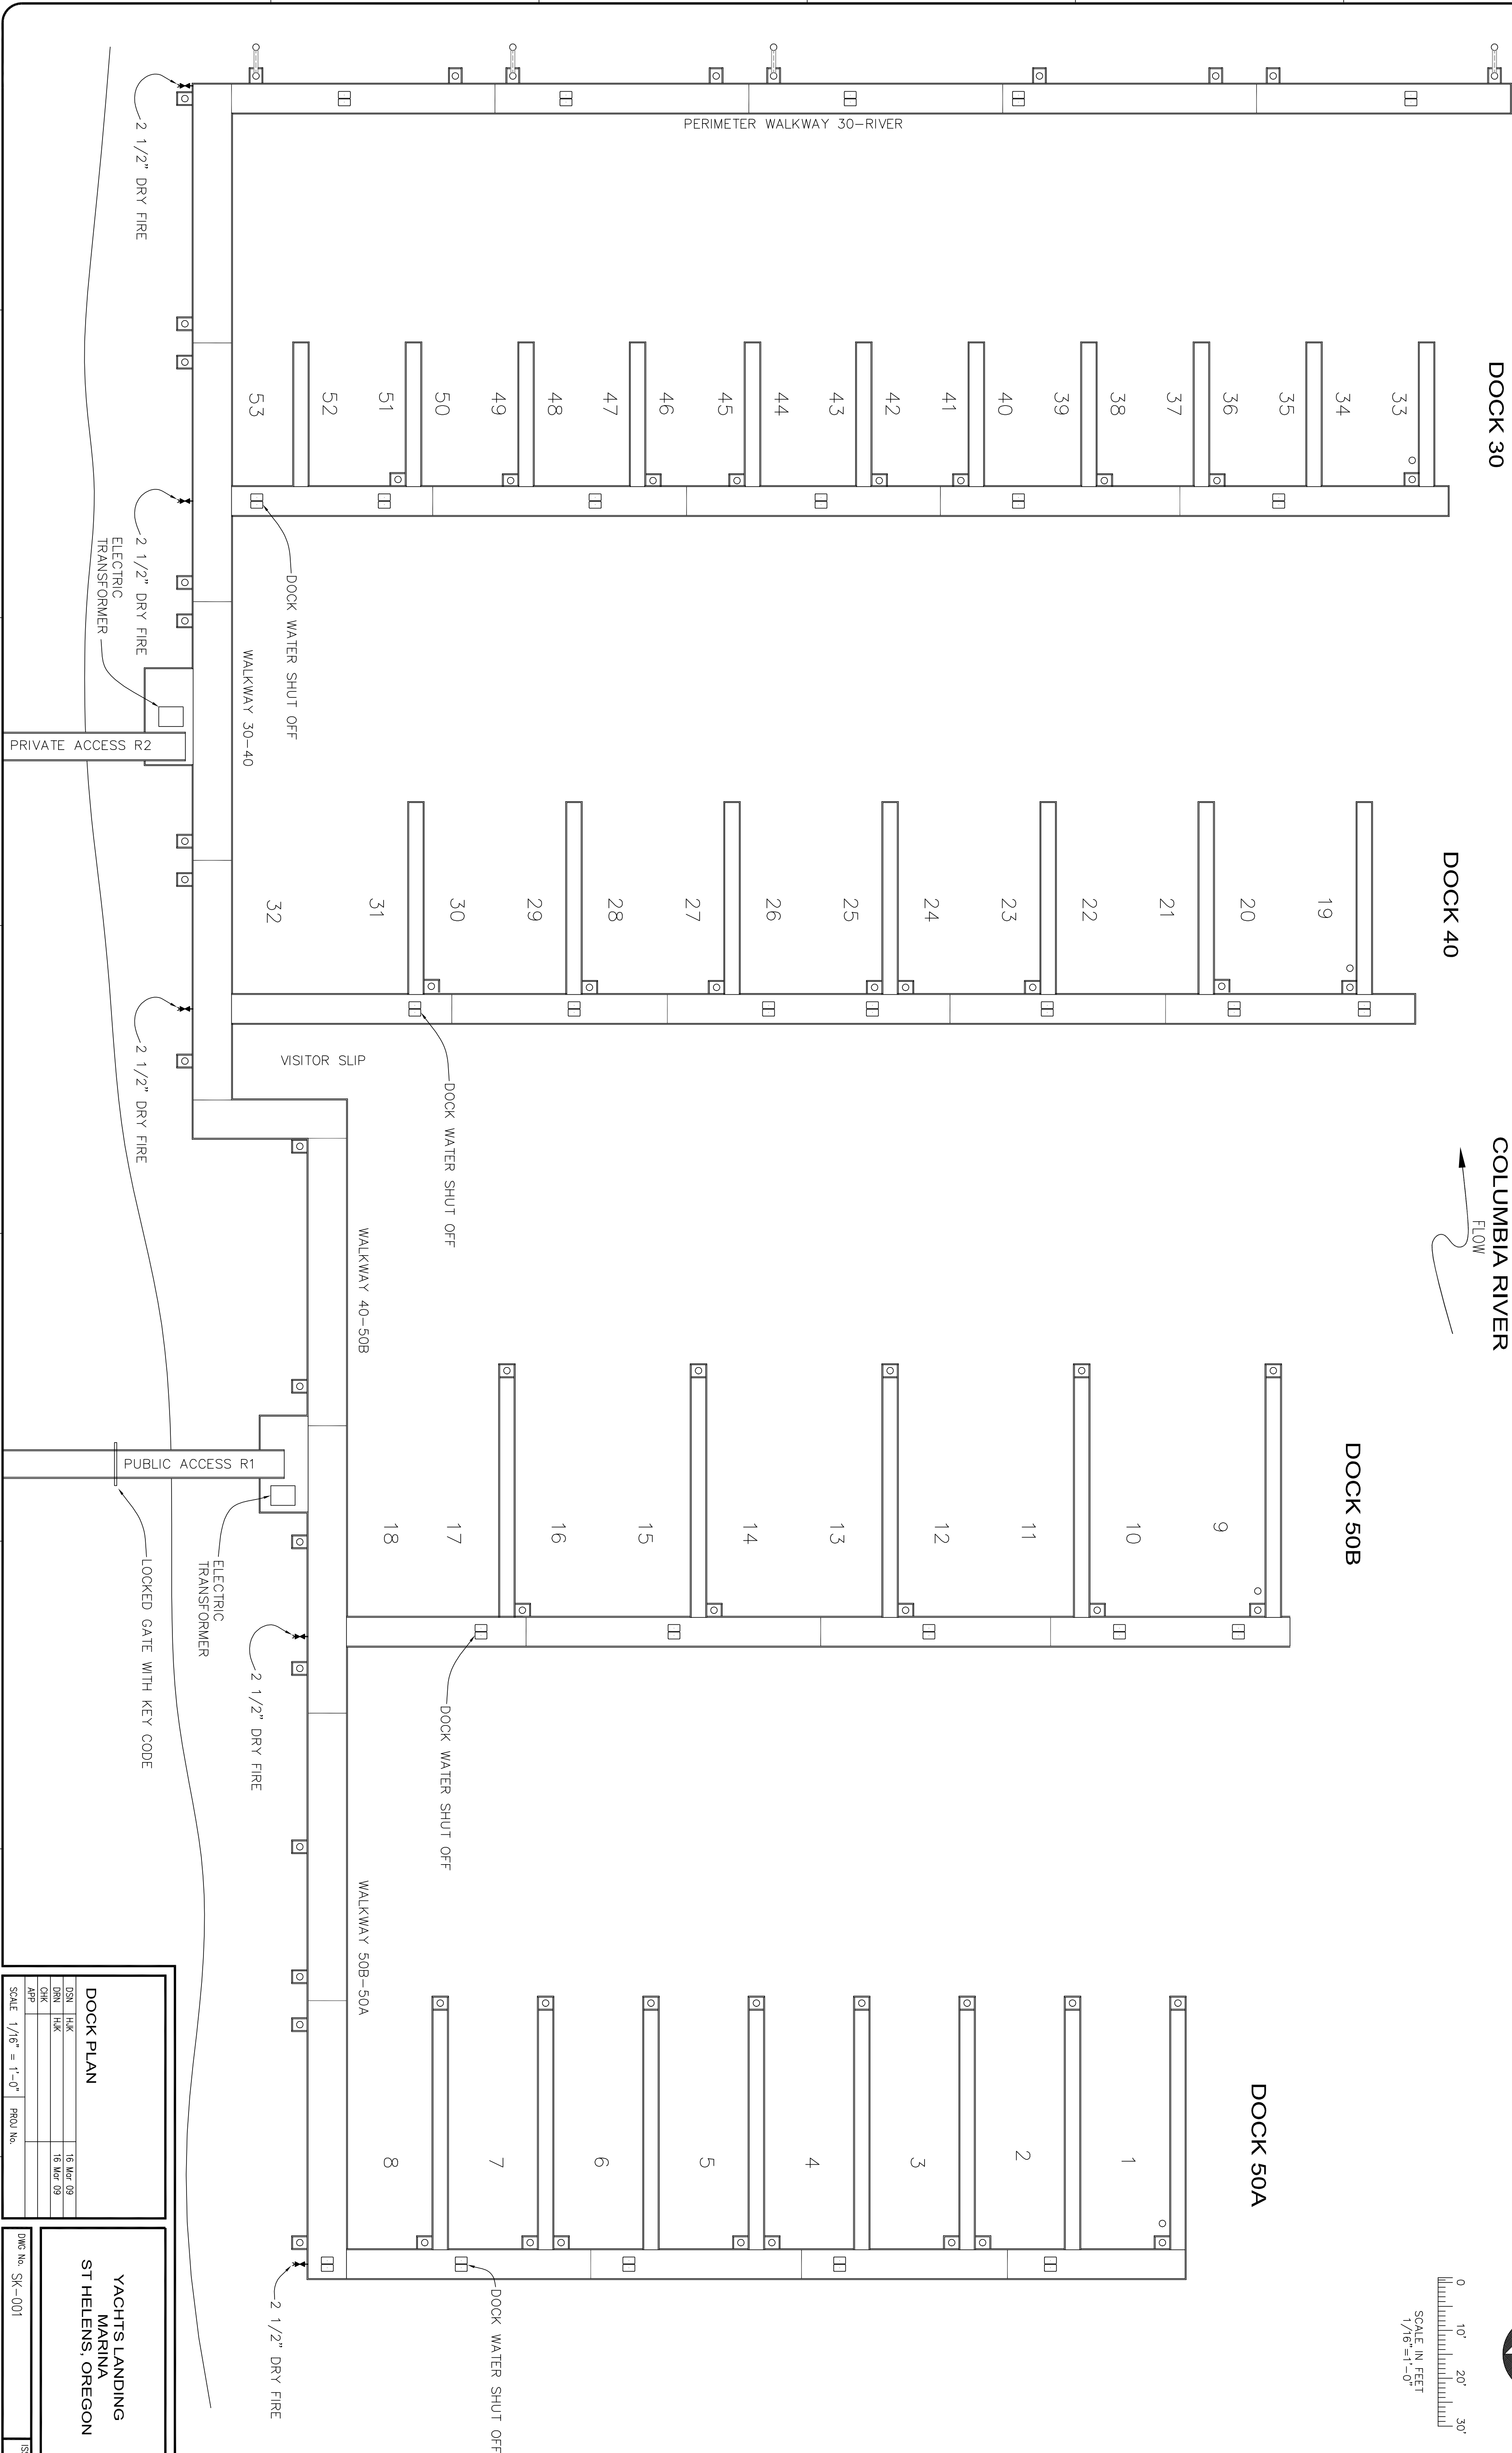

DOCK PLAN

DSN	HLK	16 Mar 09
DBN	HLK	16 Mar 09
CHK		
APP		

SCALE 1/16" = 1'-0" PROJ No.

YACHTS LANDING
MARINA
ST HELENS, OREGON

DWG No. SK-001

ISS